


Elewacja 5  
(1 : 50)

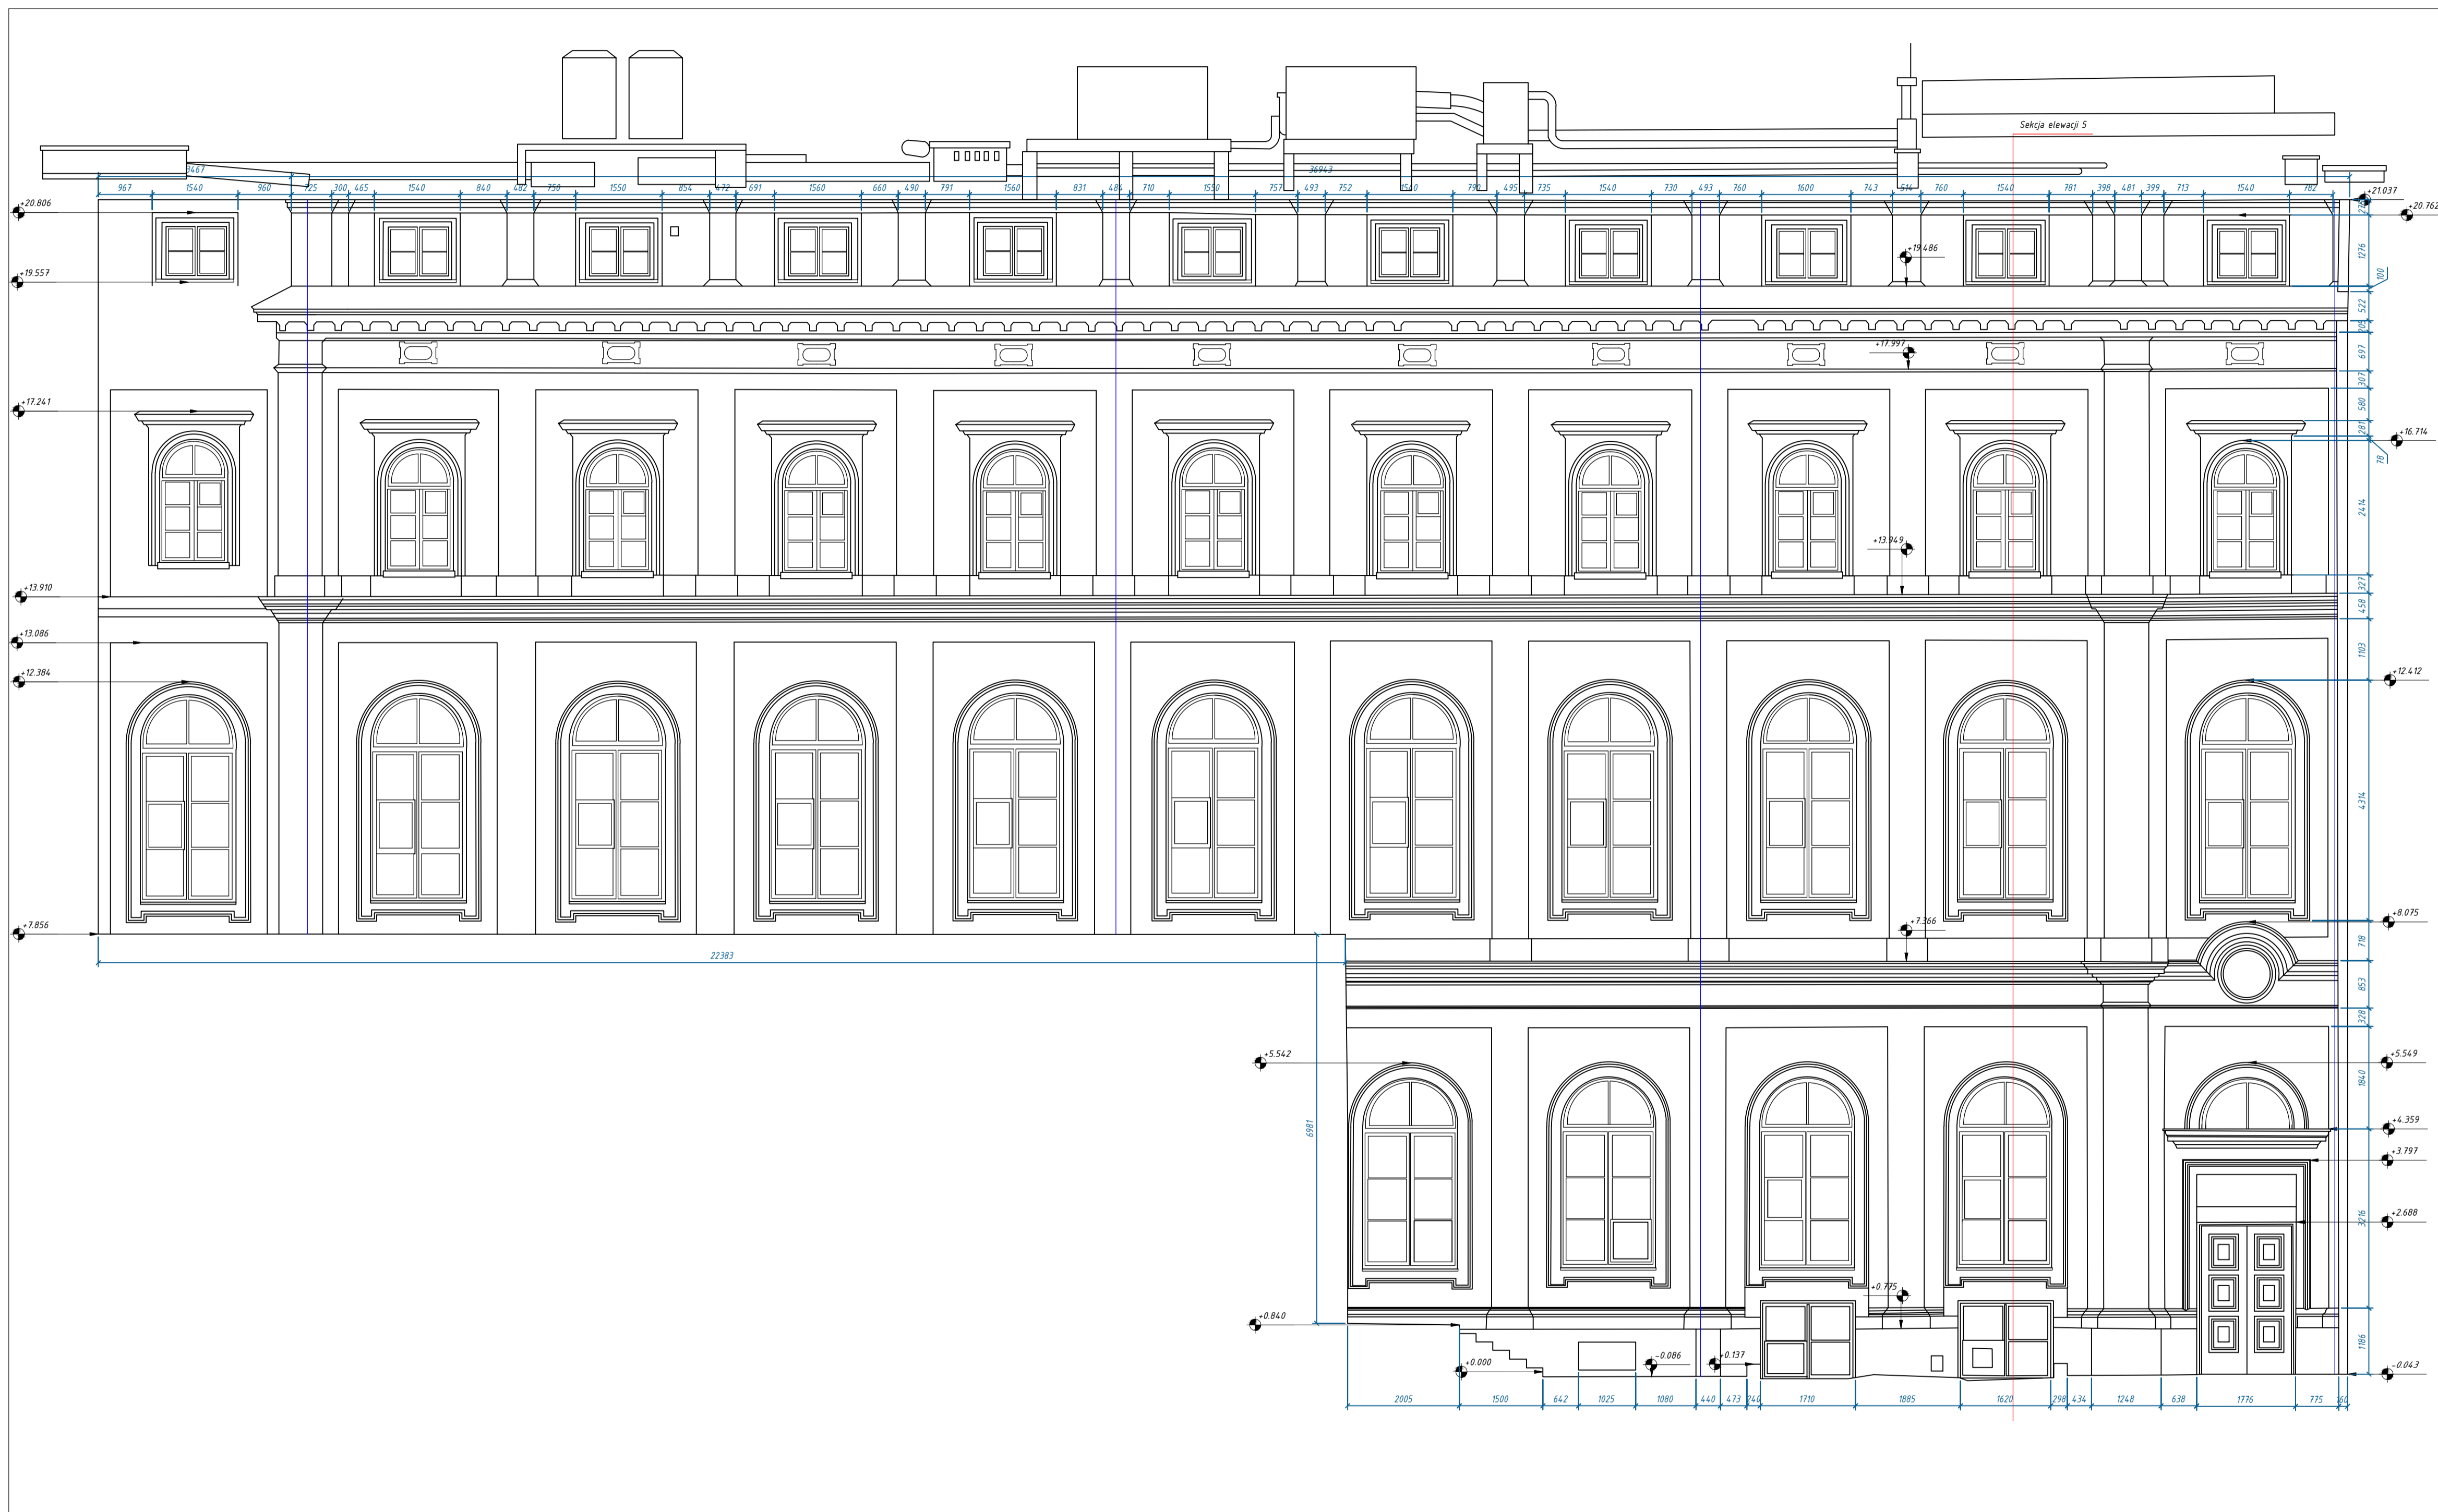

Seksja elewacji 5  
(1 : 50)

