

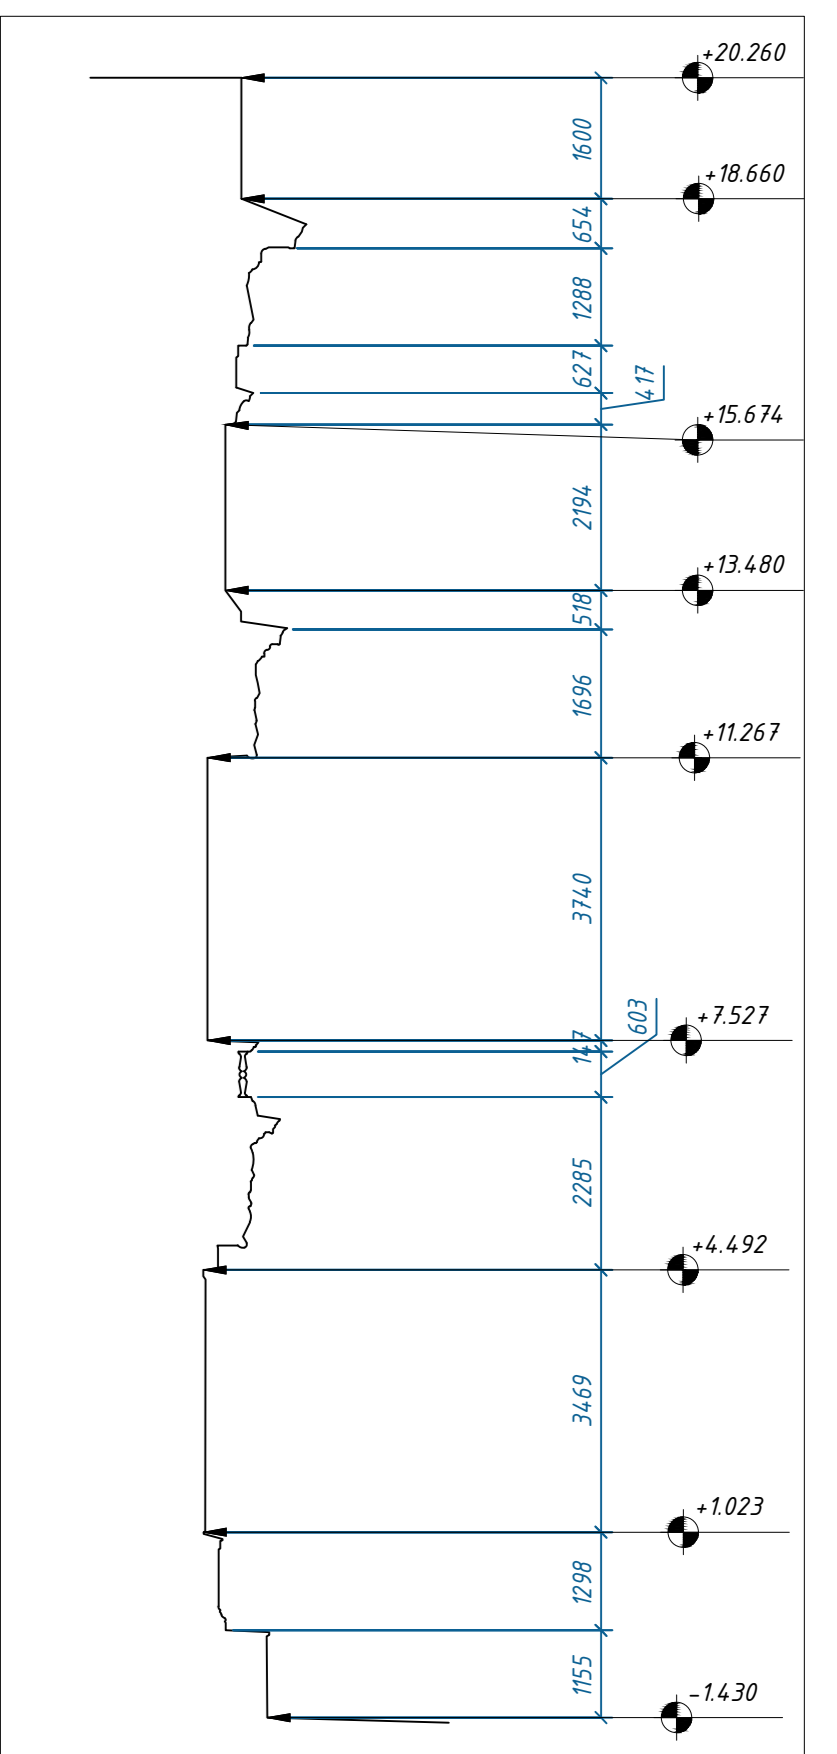


Elewacja 1
(1 : 100)


Sekcja elewacji 1
(1 : 100)

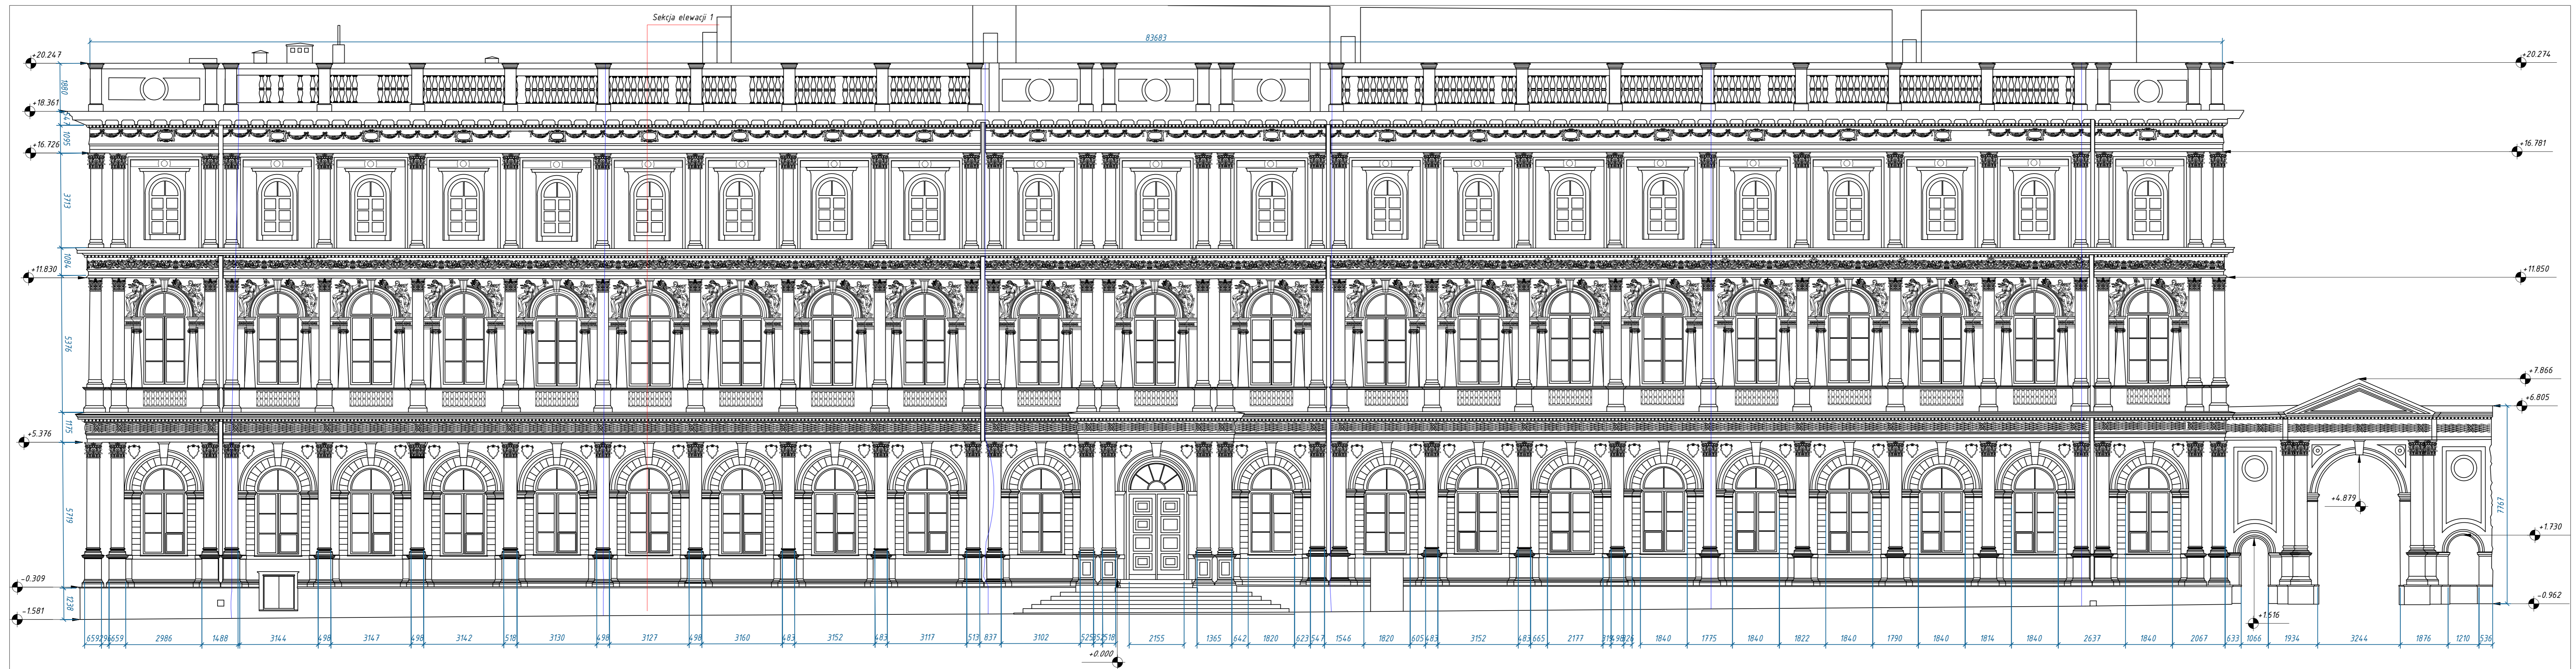


Elewacja 2.1
(1 : 100)

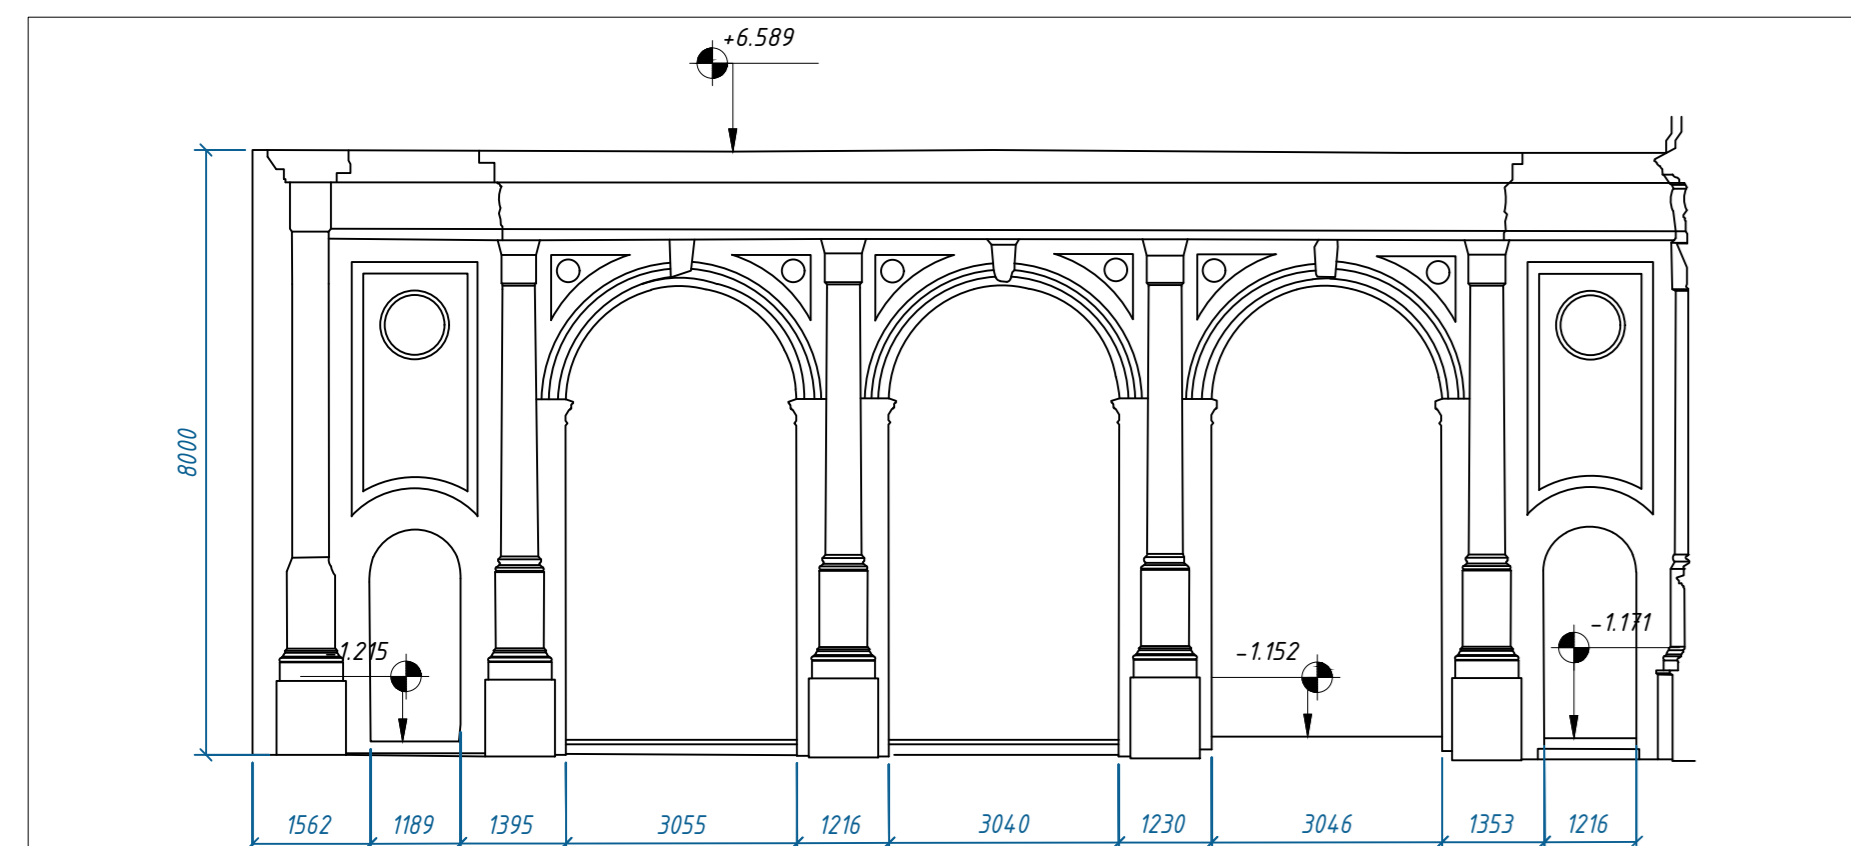


Elewacja 2
(1 : 100)

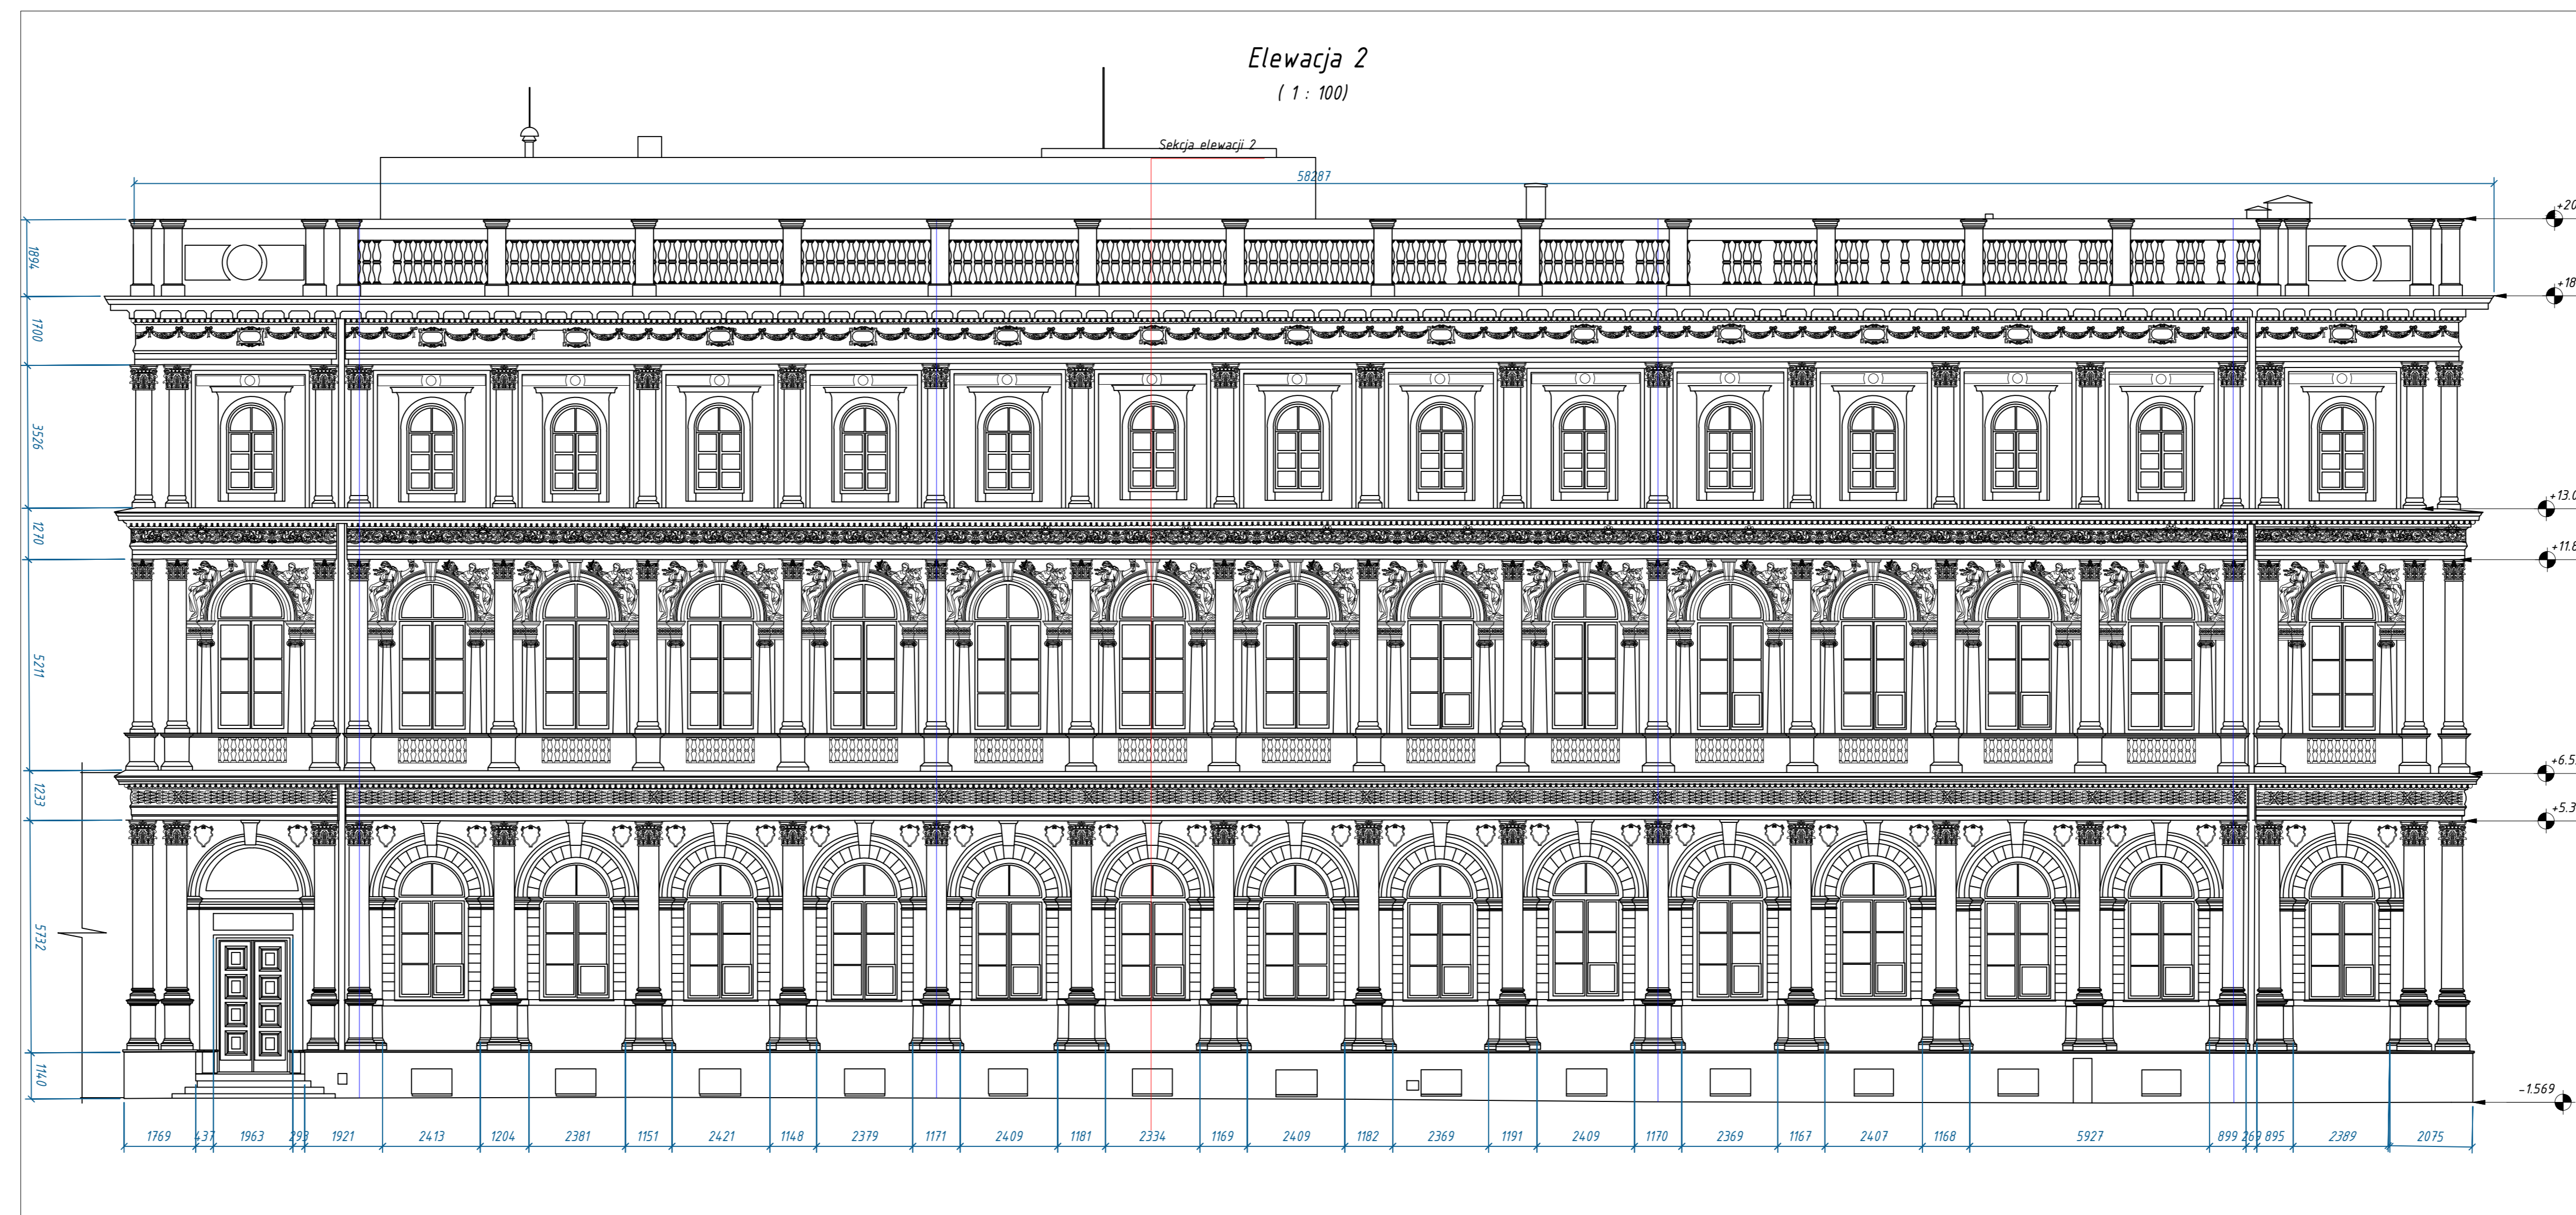

Sekcja elewacji 2
(1 : 100)

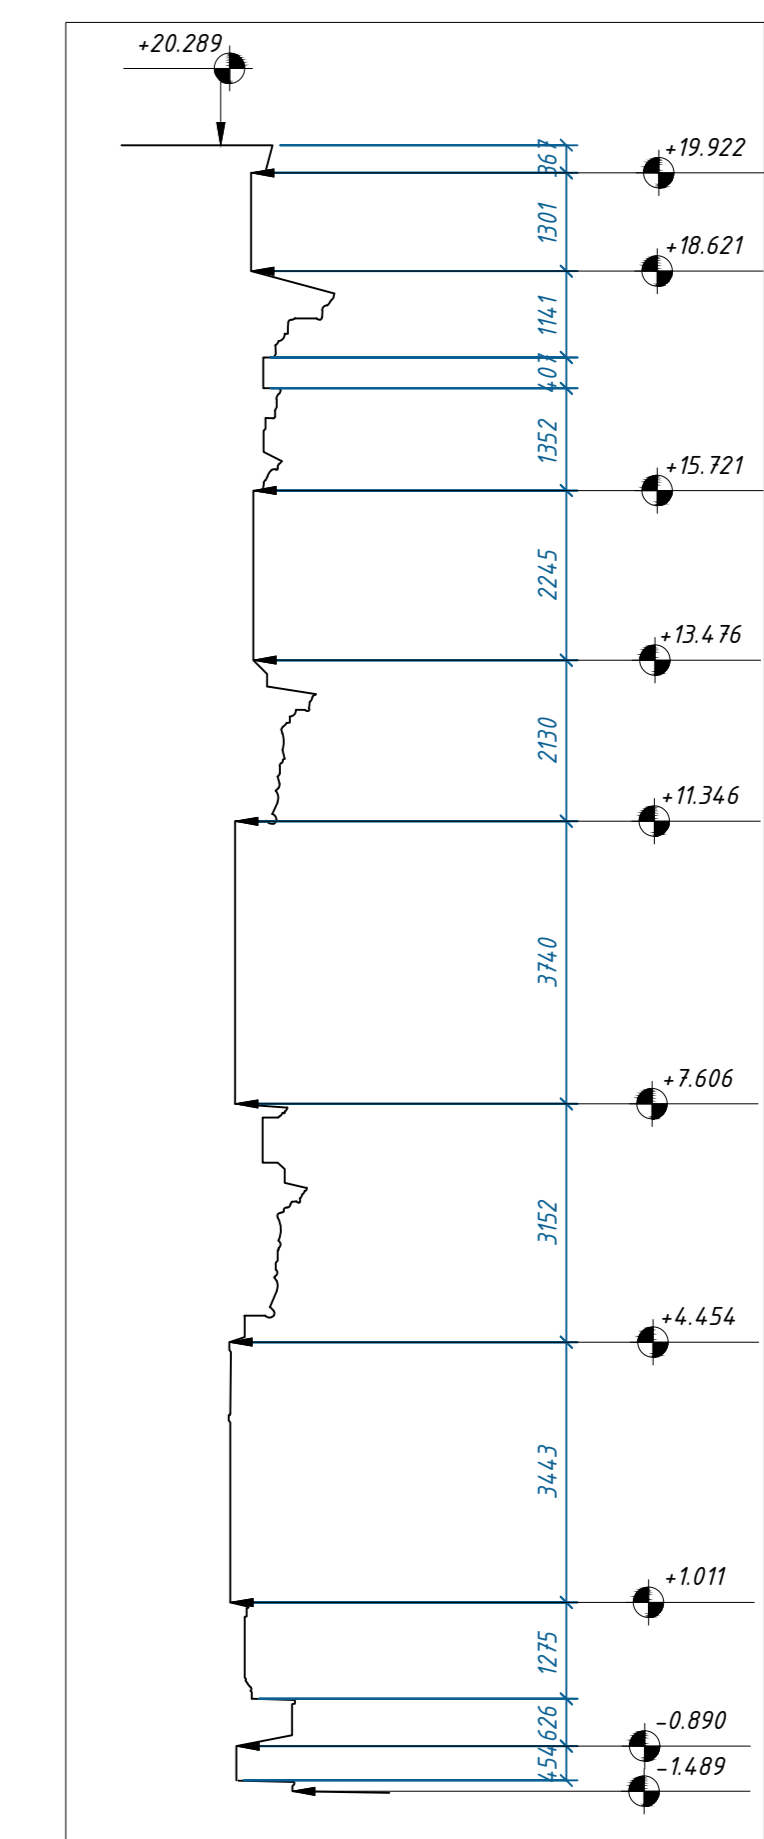

Elewacja 3
(1 : 100)

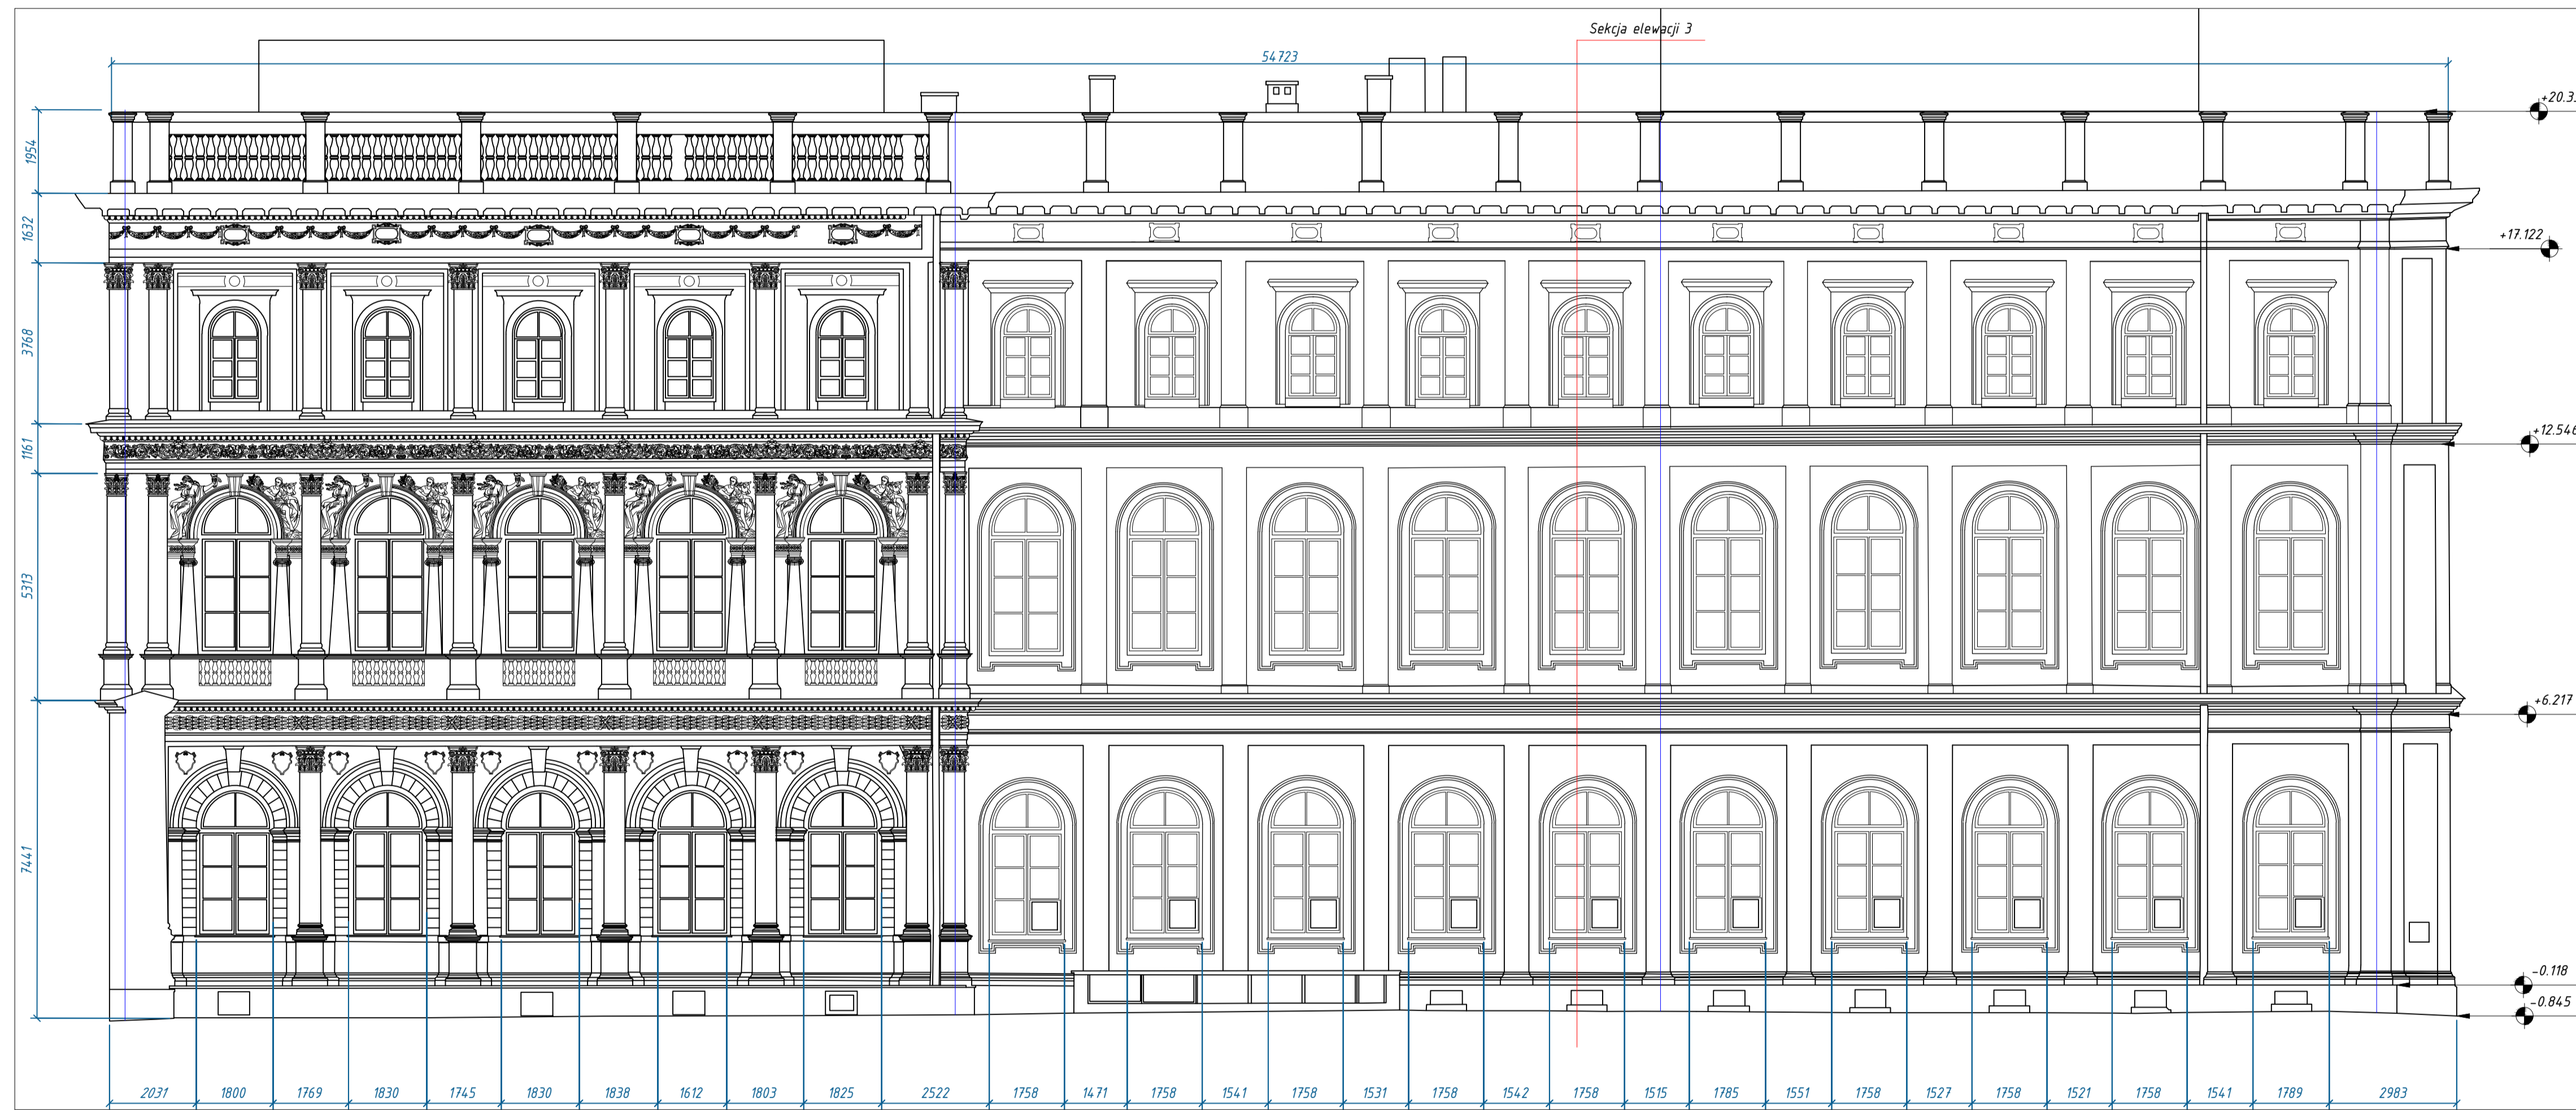

Sekcja elewacji 3
(1 : 100)

