


Explication of premises		
Nº	Name	Room area, m2
1	Hall/Corridor	50.74 m ²
2	Male toilet	30.36 m ²
3	Female toilet	22.99 m ²
4	Changing room	24.99 m ²
5	Security room	27.13 m ²
6	Space	72.60 m ²
7	Janitor room	1.70 m ²
		230.52 m ²


Floor plan
(1 : 50)

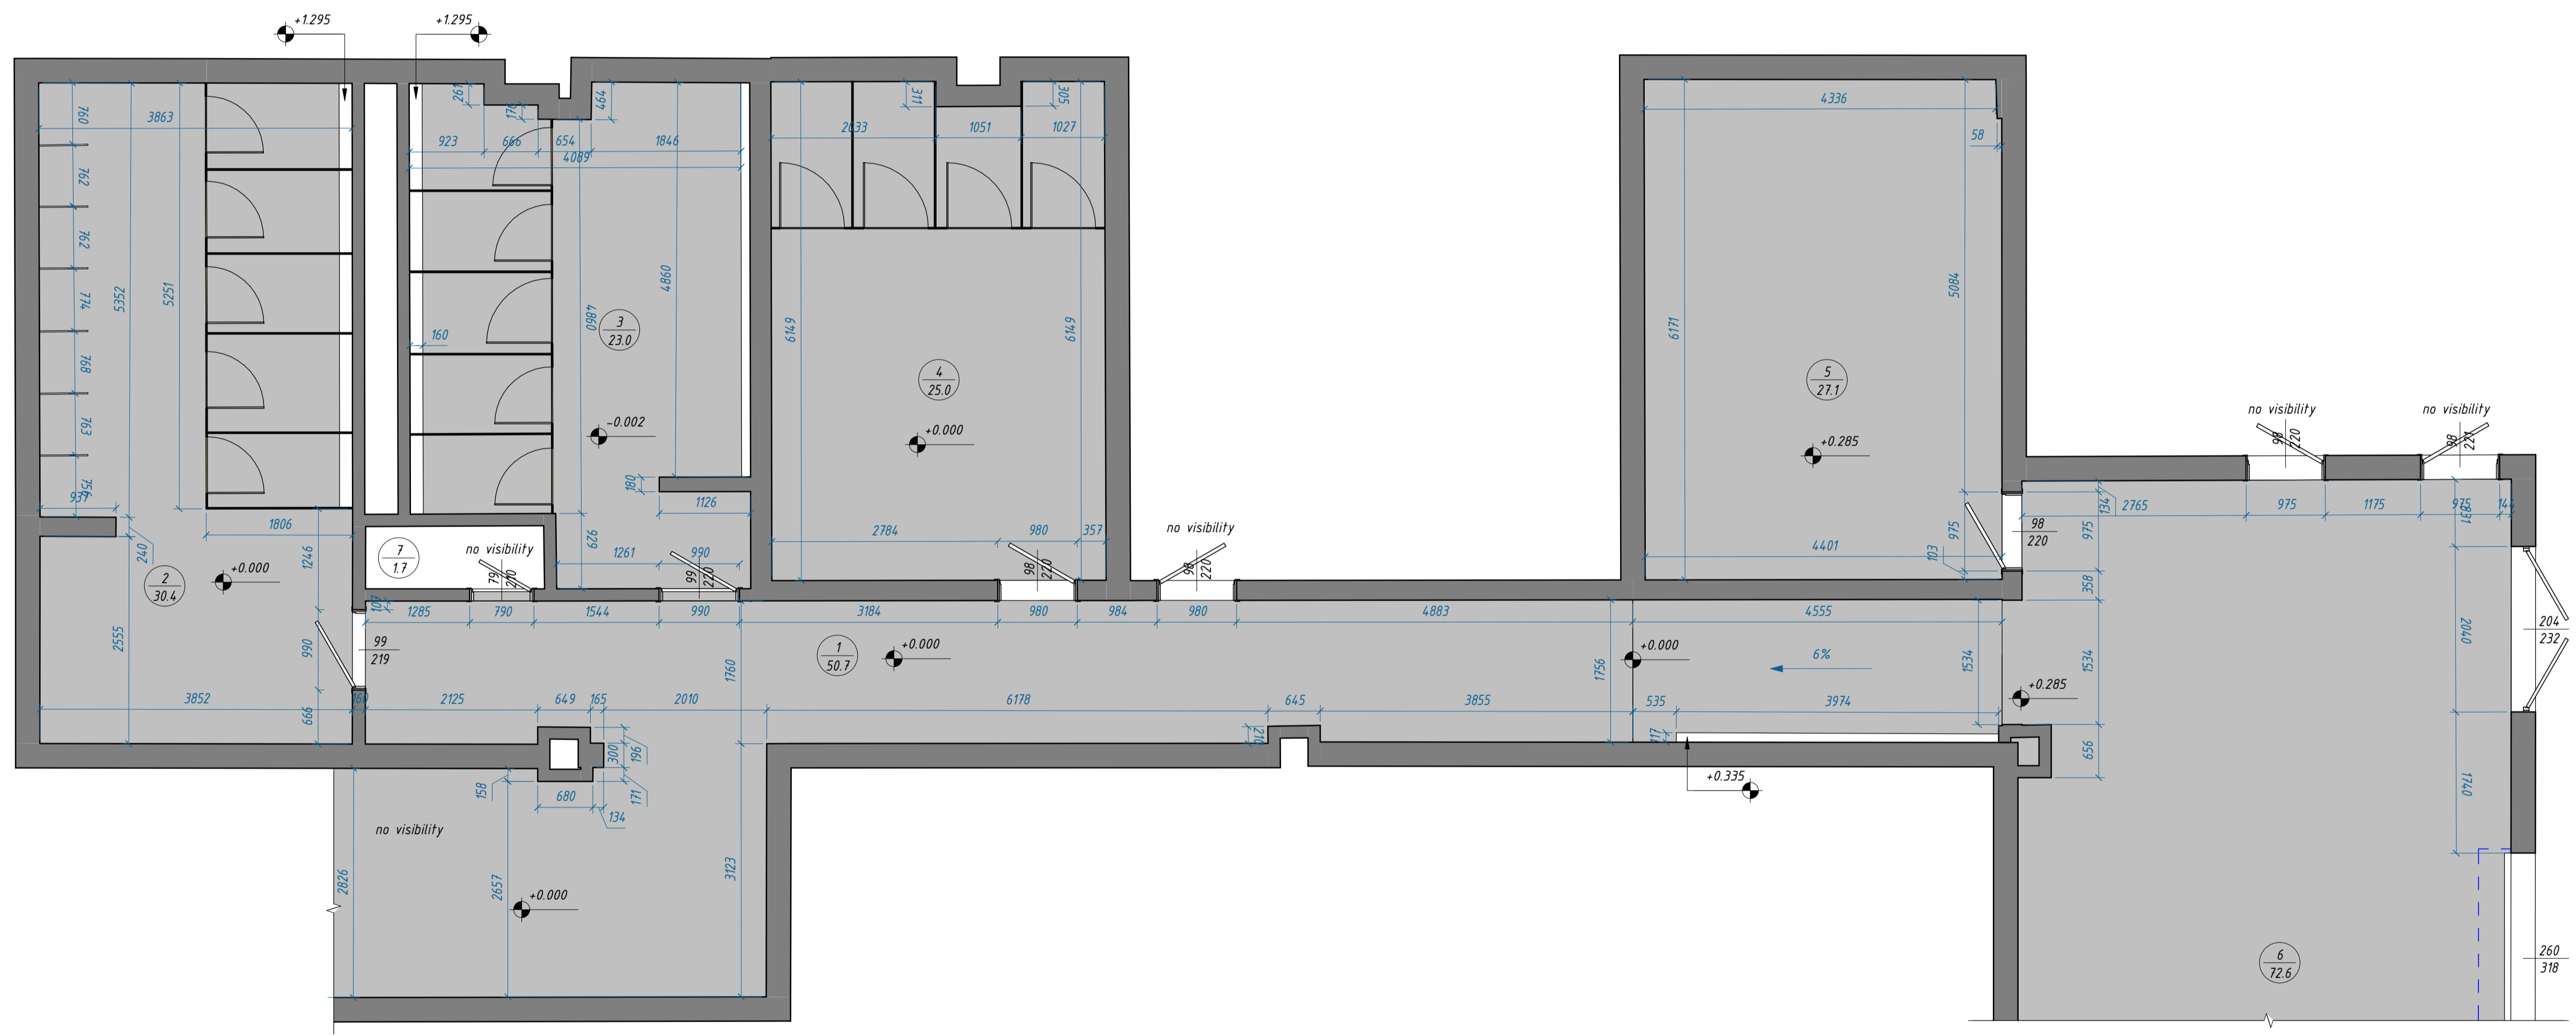

Symbols

Room		- Room number - Room area
Level		- Floor level marking
Electrical		- Light switch
		- Switch
		- Security camera
		- Recessed round ceiling light
		- Recessed rectangle ceiling light
		- Recessed rectangle ceiling light
		- Loudspeaker
		- Exit sign
		- Fire alarm system
		- Fire alarm system
		- Smoke sensor

Marking plan
(1 : 50)

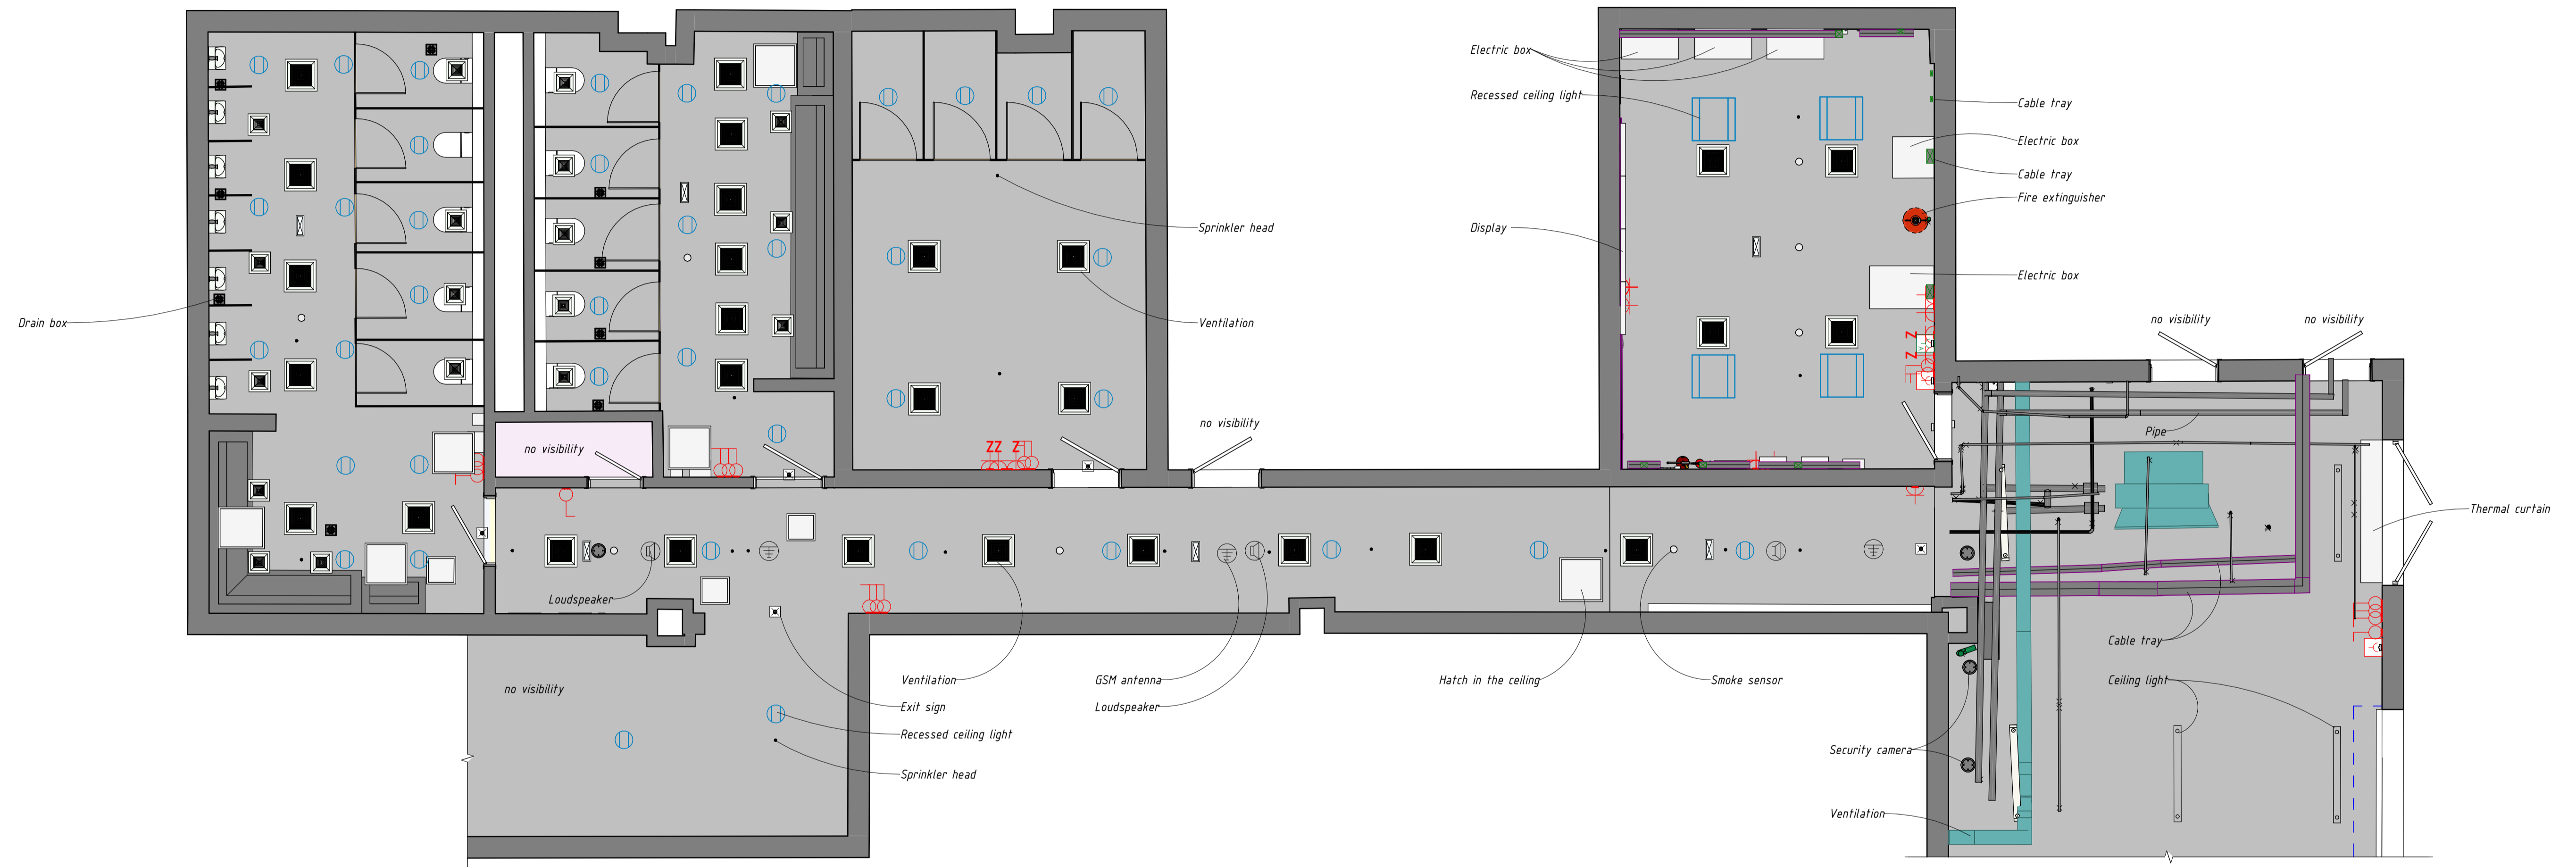

Symbols

Room		- Room number - Room area
Level		- Floor level marking
Electrical		- Light switch
		- Switch
		- Security camera
		- Recessed round ceiling light
		- Recessed rectangle ceiling light
		- Recessed rechange ceiling light
		- Loudspeaker
		- Exit sign
		- Fire alarm system
		- Fire alarm system
		- Smoke sensor

